


**RURAL BRIDGE TYPICAL SECTION  
DESIGN SPEED 55 MPH**

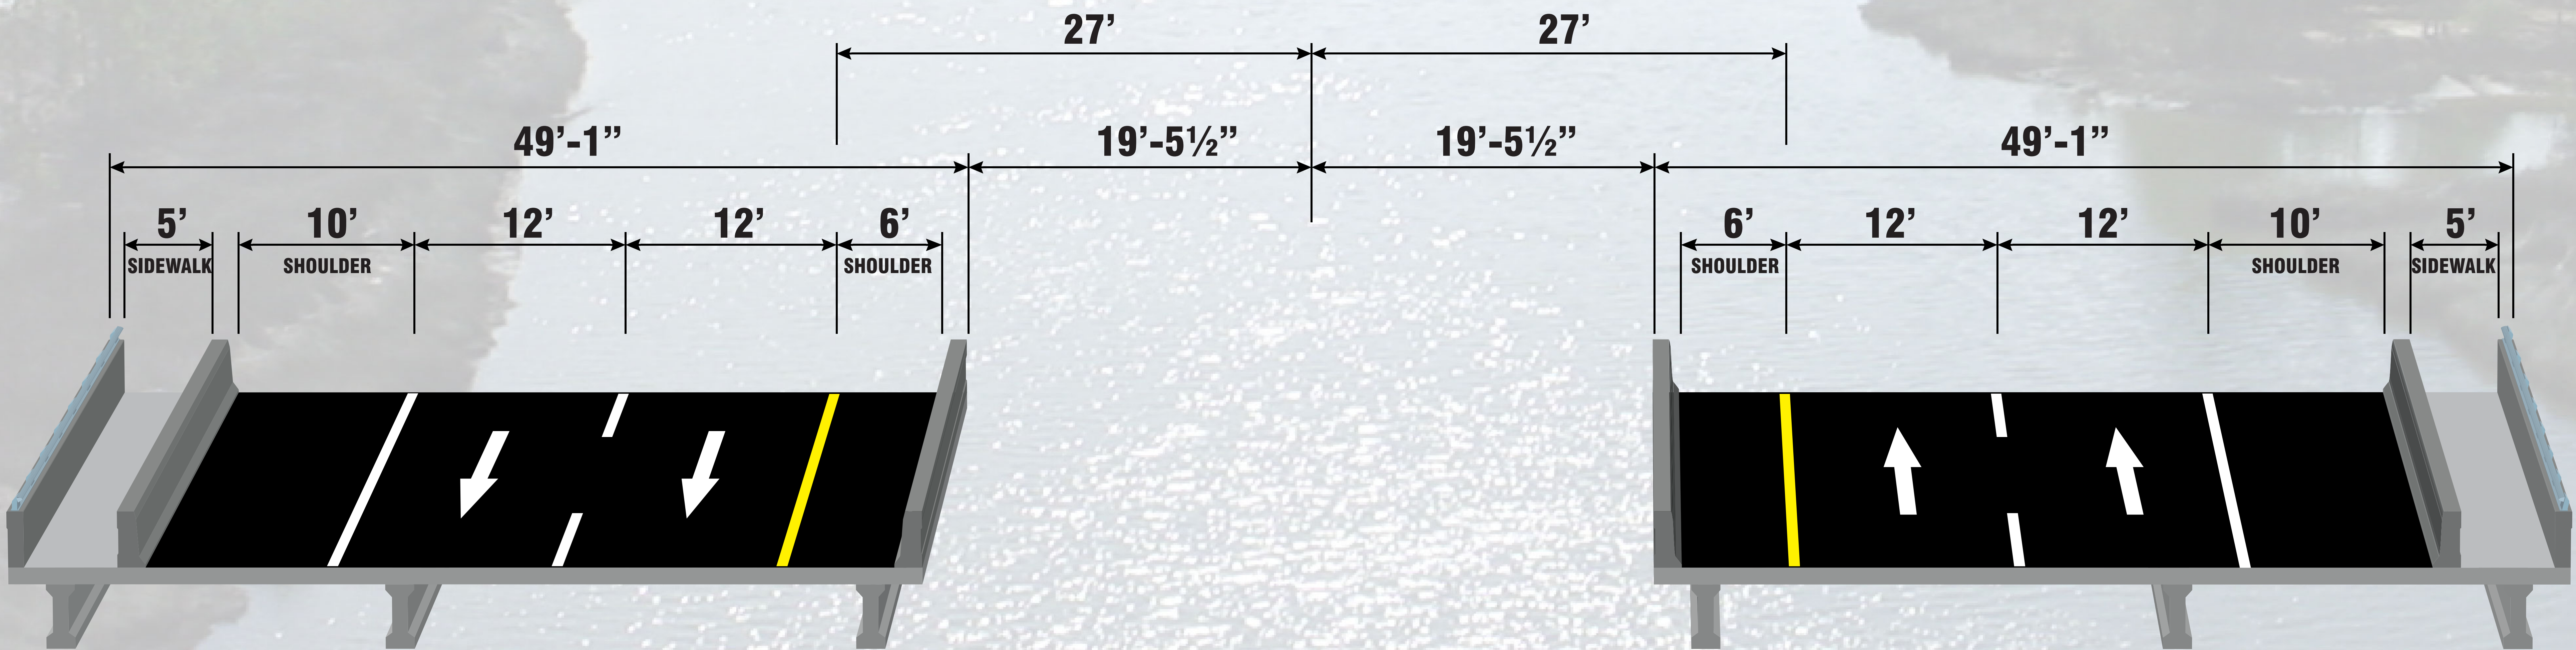

**URBAN BRIDGE TYPICAL SECTION  
DESIGN SPEED 55 MPH**

