


**GULF COAST PARKWAY  
TYPICAL SECTION  
NEW 4-LANE RURAL**

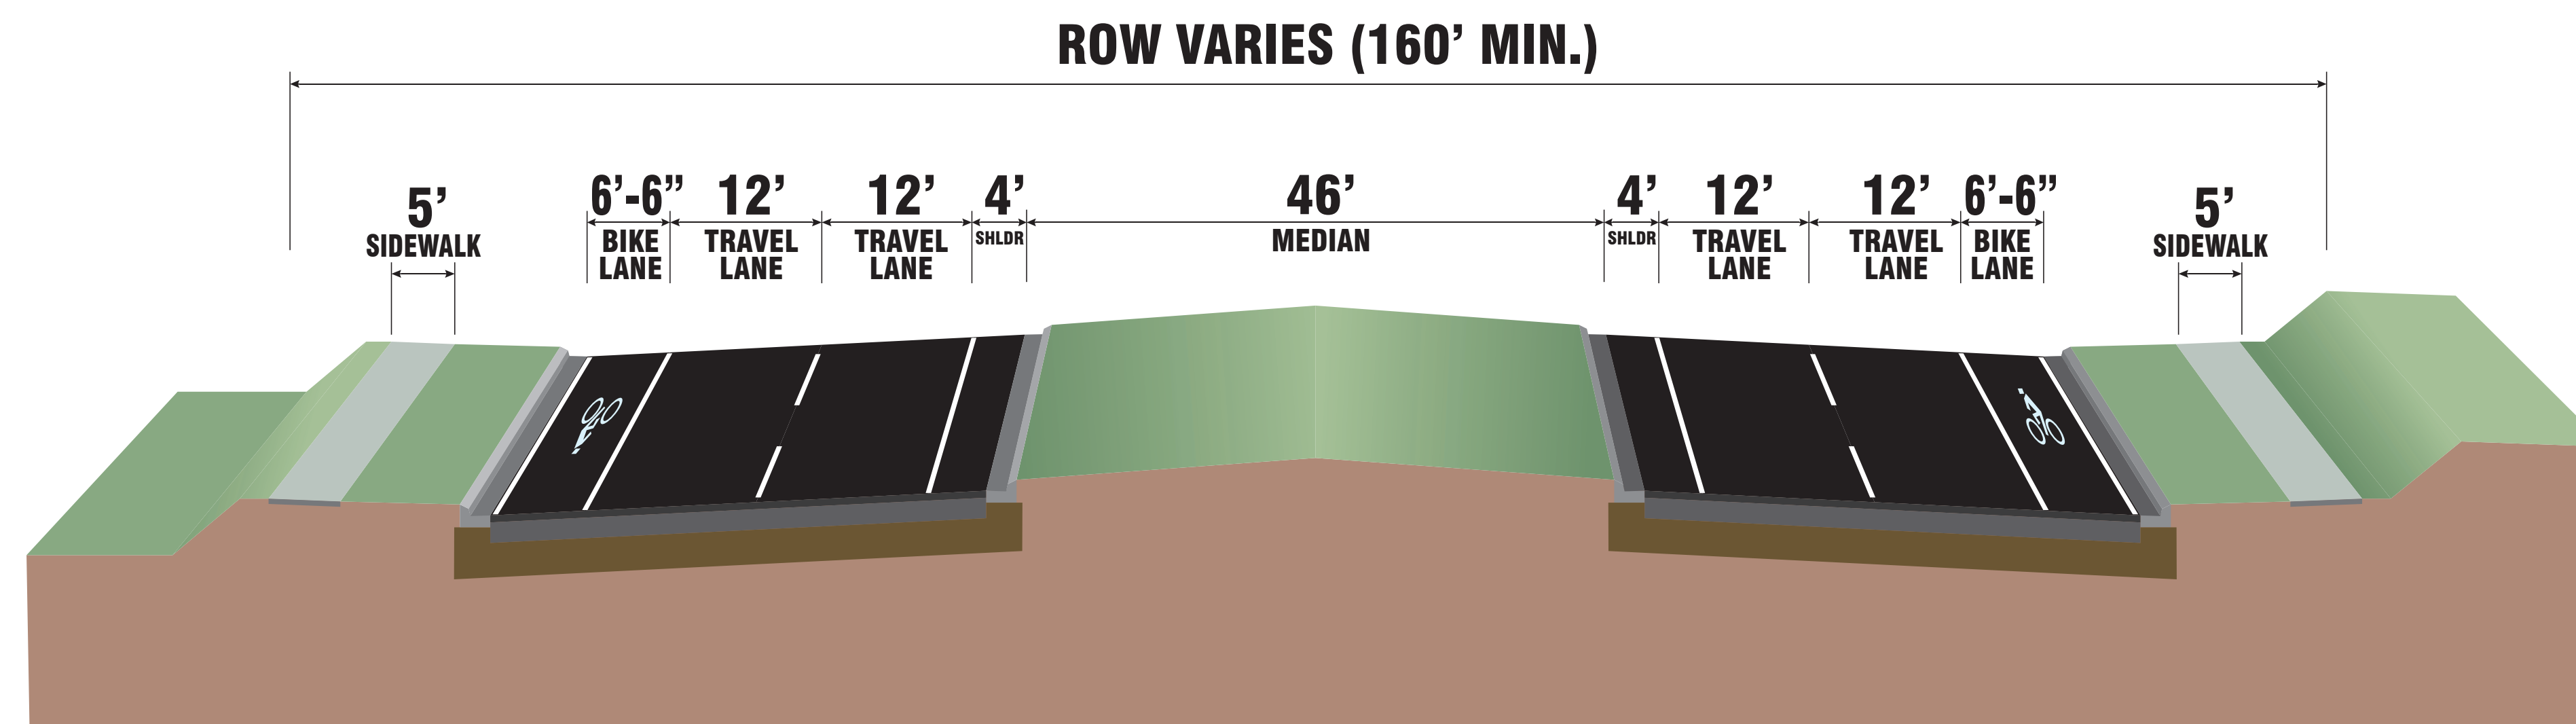

**GULF COAST PARKWAY  
TYPICAL SECTION  
NEW 4-LANE HIGH-SPEED URBAN**

